


PLAN

SCALE 1:5000

LEGEND

PRECINCT BOUNDARY (FIG 7.5 - AVIATION FACILITIES DEVELOPMENT PLAN - PRELIMINARY DRAFT 2021 MASTER PLAN)

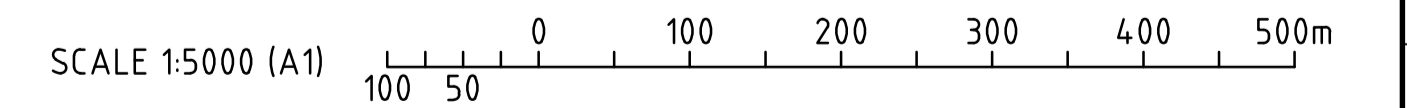

DATE: Wednesday, 13 April 2022 9:05:00 AM BY: AARON COGHILL

REV	DESCRIPTION	DATE	DESIGN	VERIFIED	APPROVED
A	ORIGINAL ISSUE	30.11.2022	APC	PJO	PB



CLIENT
AVIATION PROJECTS
 PROJECT
MOORABBIN AIRPORT
 66 BUNDORA PARADE, MOORABBIN AIRPORT VIC 3194

DRAWN	APC	30.11.2022
DRAFTING CHECK	PJO	30.11.2022
DESIGNED	APC	30.11.2022
DESIGN CHECK	PJO	30.11.2022
VERIFIED	PB	30.11.2022
APPROVED		



DRAWING SCALE
 1:5000

GRID
 MGA-54
 DATUM

ORIG. SIZE
 A1

STATUS
 FOR INFORMATION
 MOORABBIN AIRPORT
 PARKING ANALYSIS & PLANNING

DRAWING No.
 E22099-05-YMMB-SKT-0001

REVISION
 A